

地番 専住 1-1						
点名称	X座標	Y座標	X _{n+1} -X _n	Y _n ・(X _{n+1} -X _n)	辺長 m	
K-1	39649.972	51116.828	10.214	522107.281	20.645	
K-2	39662.643	51113.262	17.172	877716.935	13.163	
K-3	39667.144	51108.003	5.672	289884.593	6.922	
K-4	39668.315	51098.234	-14.715	-751910.513	9.839	
K-5	39652.429	51096.330	-18.343	-937259.981	16.000	
			倍面積 m ²	538.315		
			面積 m ²	269.158		
			地積 m ²	269.15		

地番 専住 1-2						
点名称	X座標	Y座標	X _{n+1} -X _n	Y _n ・(X _{n+1} -X _n)	辺長 m	
K-5	39652.429	51096.330	13.853	707837.459	17.088	
K-4	39668.315	51098.234	16.992	868261.192	16.000	
K-6	39669.421	51089.005	2.339	119497.183	9.295	
K-7	39670.654	51078.716	-1.170	-59762.098	10.363	
K-8	39668.251	51079.012	-16.192	-827071.362	2.421	
K-9	39654.462	51079.363	-15.822	-808177.681	13.793	
			倍面積 m ²	584.693		
			面積 m ²	292.347		
			地積 m ²	292.34		

地番 専住 1-3						
点名称	X座標	Y座標	X _{n+1} -X _n	Y _n ・(X _{n+1} -X _n)	辺長 m	
K-10	39674.828	51109.833	15.121	772831.785	2.221	
K-11	39688.262	51106.052	14.228	727136.908	13.956	
K-12	39689.056	51105.850	2.506	128071.260	0.819	
K-13	39690.768	51091.563	-13.678	-698830.399	14.389	
K-14	39675.378	51089.719	-17.627	-900558.477	15.500	
K-15	39673.141	51108.389	-0.550	-28109.614	18.804	
			倍面積 m ²	541.463		
			面積 m ²	270.732		
			地積 m ²	270.73		

地番 専住 1-4						
点名称	X座標	Y座標	X _{n+1} -X _n	Y _n ・(X _{n+1} -X _n)	辺長 m	
K-6	39669.421	51089.005	4.724	241344.460	10.363	
K-14	39675.378	51089.719	21.347	1090612.231	6.000	
K-13	39690.768	51091.563	16.013	818129.198	15.500	
K-16	39691.391	51086.370	1.812	92568.502	5.230	
K-17	39692.580	51076.442	-17.538	-895778.640	9.999	
K-18	39673.853	51078.323	-21.926	-1119943.310	18.821	
K-7	39670.654	51078.716	-4.432	-226380.869	3.223	
			倍面積 m ²	551.572		
			面積 m ²	275.786		
			地積 m ²	275.78		

地番 専住 1-5						
点名称	X座標	Y座標	X _{n+1} -X _n	Y _n ・(X _{n+1} -X _n)	辺長 m	
K-19	39696.589	51103.933	15.923	813727.925	2.892	
K-20	39710.493	51100.396	14.284	729918.056	14.347	
K-21	39710.873	51100.287	1.748	89323.302	0.395	
K-22	39712.241	51088.869	-14.518	-741708.200	11.500	
K-23	39696.355	51086.965	-17.671	-902757.759	16.000	
K-24	39694.570	51101.862	0.234	11957.836	15.004	
			倍面積 m ²	461.160		
			面積 m ²	230.580		
			地積 m ²	230.58		

地番 専住 1-6						
点名称	X座標	Y座標	X _{n+1} -X _n	Y _n ・(X _{n+1} -X _n)	辺長 m	
K-16	39691.391	51086.370	3.775	192851.047	9.999	
K-23	39696.355	51086.965	20.850	1065163.220	5.000	
K-22	39712.241	51088.869	17.595	898908.650	16.000	
K-25	39713.950	51074.609	-14.786	-755189.169	14.362	
K-26	39697.455	51075.952	-21.370	-1091493.094	16.550	
K-17	39692.580	51076.442	-6.064	-309727.544	4.900	
			倍面積 m ²	513.110		
			面積 m ²	256.555		
			地積 m ²	256.55		

地番 専住 1-7						
点名称	X座標	Y座標	X _{n+1} -X _n	Y _n ・(X _{n+1} -X _n)	辺長 m	
K-21	39710.873	51100.287	10.601	541714.142	11.500	
K-27	39722.842	51096.860	14.618	746933.899	12.450	
K-28	39725.491	51095.970	2.888	147565.161	2.795	
K-29	39725.730	51093.975	2.699	137902.639	2.009	
K-30	39728.190	51073.450	-11.780	-601645.241	20.672	
K-25	39713.950	51074.609	-15.949	-814588.939	14.287	
K-22	39712.241	51088.869	-3.077	-157200.450	14.362	
			倍面積 m ²	681.211		
			面積 m ²	340.606		
			地積 m ²	340.60		

地番 1号道路						
点名称	X座標	Y座標	X _{n+1} -X _n	Y _n ・(X _{n+1} -X _n)	辺長 m	
K-30	39664.724	51112.676	7.941	405885.760	3.326	
K-10	39674.828	51109.833	8.417	430191.644	10.496	
K-15	39673.141	51108.389	0.550	28109.614	2.221	
K-14	39675.378	51089.719	-3.720	-190053.755	18.804	
K-6	39669.421	51089.005	-7.063	-360841.642	6.000	
K-4	39668.315	51098.234	-2.277	-116350.679	9.295	
K-3	39667.144	51108.003	-1.428	-72982.228	9.839	
K-31	39666.887	51110.149	-2.420	-123686.561	2.161	
			倍面積 m ²	271.973		
			面積 m ²	135.987		
			地積 m ²	135.98		

地番 2号道路						
点名称	X座標	Y座標	X _{n+1} -X _n	Y _n ・(X _{n+1} -X _n)	辺長 m	
K-12	39689.056	51105.850	5.821	297487.153	14.389	
K-19	39696.589	51103.933	5.514	281787.087	7.773	
K-24	39694.570	51101.862	-0.234	-11957.836	2.892	
K-23	39696.355	51086.965	-3.179	-162405.462	15.004	
K-16	39691.391	51086.370	-5.587	-285419.549	5.000	
K-13	39690.768	51091.563	-2.335	-119298.800	5.230	
			倍面積 m ²	192.593		
			面積 m ²	96.297		
			地積 m ²	96.29		


地番 2号道路						
点名称	X座標	Y座標	X _{n+1} -X _n	Y _n ・(X _{n+1} -X _n)	辺長 m	
K-12	39689.056	51105.850	5.821	297487.153	14.389	
K-19	39696.589	51103.933	5.514	281787.087	7.773	
K-24	39694.570	51101.862	-0.234	-11957.836	2.892	
K-23	39696.355	51086.965	-3.179	-162405.462	15.004	
K-16	39691.391	51086.370	-5.587	-285419.549	5.000	
K-13	39690.768	51091.563	-2.335	-119298.800	5.230	
			倍面積 m ²	192.593		
			面積 m ²	96.297		
			地積 m ²	96.29		

地番 専住 1-4						
点名称	X座標	Y座標	X _{n+1} -X _n	Y _n ・(X _{n+1} -X _n)	辺長 m	
K-6	39669.421	51089.005	4.724	241344.460	10.363	
K-14	39675.378	51089.719	21.347	1090612.231	6.000	
K-13	39690.768	51091.563	16.013	818129.198	15.500	
K-16	39691.391	51086.370	1.812	92568.502	5.230	
K-17	39692.580	51076.442	-17.538	-895778.640	9.999	
K-18	39673.853	51078.323	-21.926	-1119943.310	18.821	
K-7	39670.654	51078.716	-4.432	-226380.869	3.223	
			倍面積 m ²	551.572		
			面積 m ²	275.786		
			地積 m ²	275.78		

地番 専住 1-5						
点名称	X座標	Y座標	X _{n+1} -X _n	Y _n ・(X _{n+1} -X _n)	辺長 m	
K-19	39696.589	51103.933	15.923	813727.925	2.892	
K-20	39710.493	51100.396	14.284	729918.056	14.347	
K-21	39710.873	51100.287	1.748	89323.302	0.395	
K-22	39712.241	51088.869	-14.518	-741708.200	11.500	
K-23	39696.355	51086.965	-17.671	-902757.759	16.000	
K-24	39694.570	51101.862	0.234	11957.836	15.004	
			倍面積 m ²	461.160		
			面積 m ²	230.580		
			地積 m ²	230.58		

地番 専住 1-6						
点名称	X座標	Y座標	X _{n+1} -X _n	Y _n ・(X _{n+1} -X _n)	辺長 m	
K-16	39691.391	51086.370	3.775	192851.047	9.999	
K-23	39696.355	51086.965	20.850	1065163.220	5.000	
K-22	39712.241	51088.869	17.595	898908.650	16.000	
K-25	39713.950	51074.609	-14.786	-755189.169	14.362	
K-26	39697.455	51075.952	-21.370	-1091493.094	16.550	
K-17	39692.580	51076.442	-6.064	-309727.544	4.900	
			倍面積 m ²	513.110		
			面積 m ²	256.555		
			地積 m ²	256.55		

地番 専住 1-7						
点名称	X座標	Y座標	X _{n+1} -X _n	Y _n ・(X _{n+1} -X _n)	辺長 m	
K-21	39710.873	51100.287	10.601	541714.142	11.500	
K-27	39722.842	51096.860	14.618	746933.899	12.450	
K-28	39725.491	51095.970	2.888	147565.161	2.795	
K-29	39725.730	51093.975	2.699	137902.639	2.009	
K-30	39728.190	51073.450	-11.780	-601645.241	20.672	
K-25	39713.950	51074.609	-15.949	-814588.939	14.287	
K-22	39712.241	51088.869	-3.077	-157200.450	14.362	
			倍面積 m ²	681.211		
			面積 m ²	340.606		
			地積 m ²	340.60		

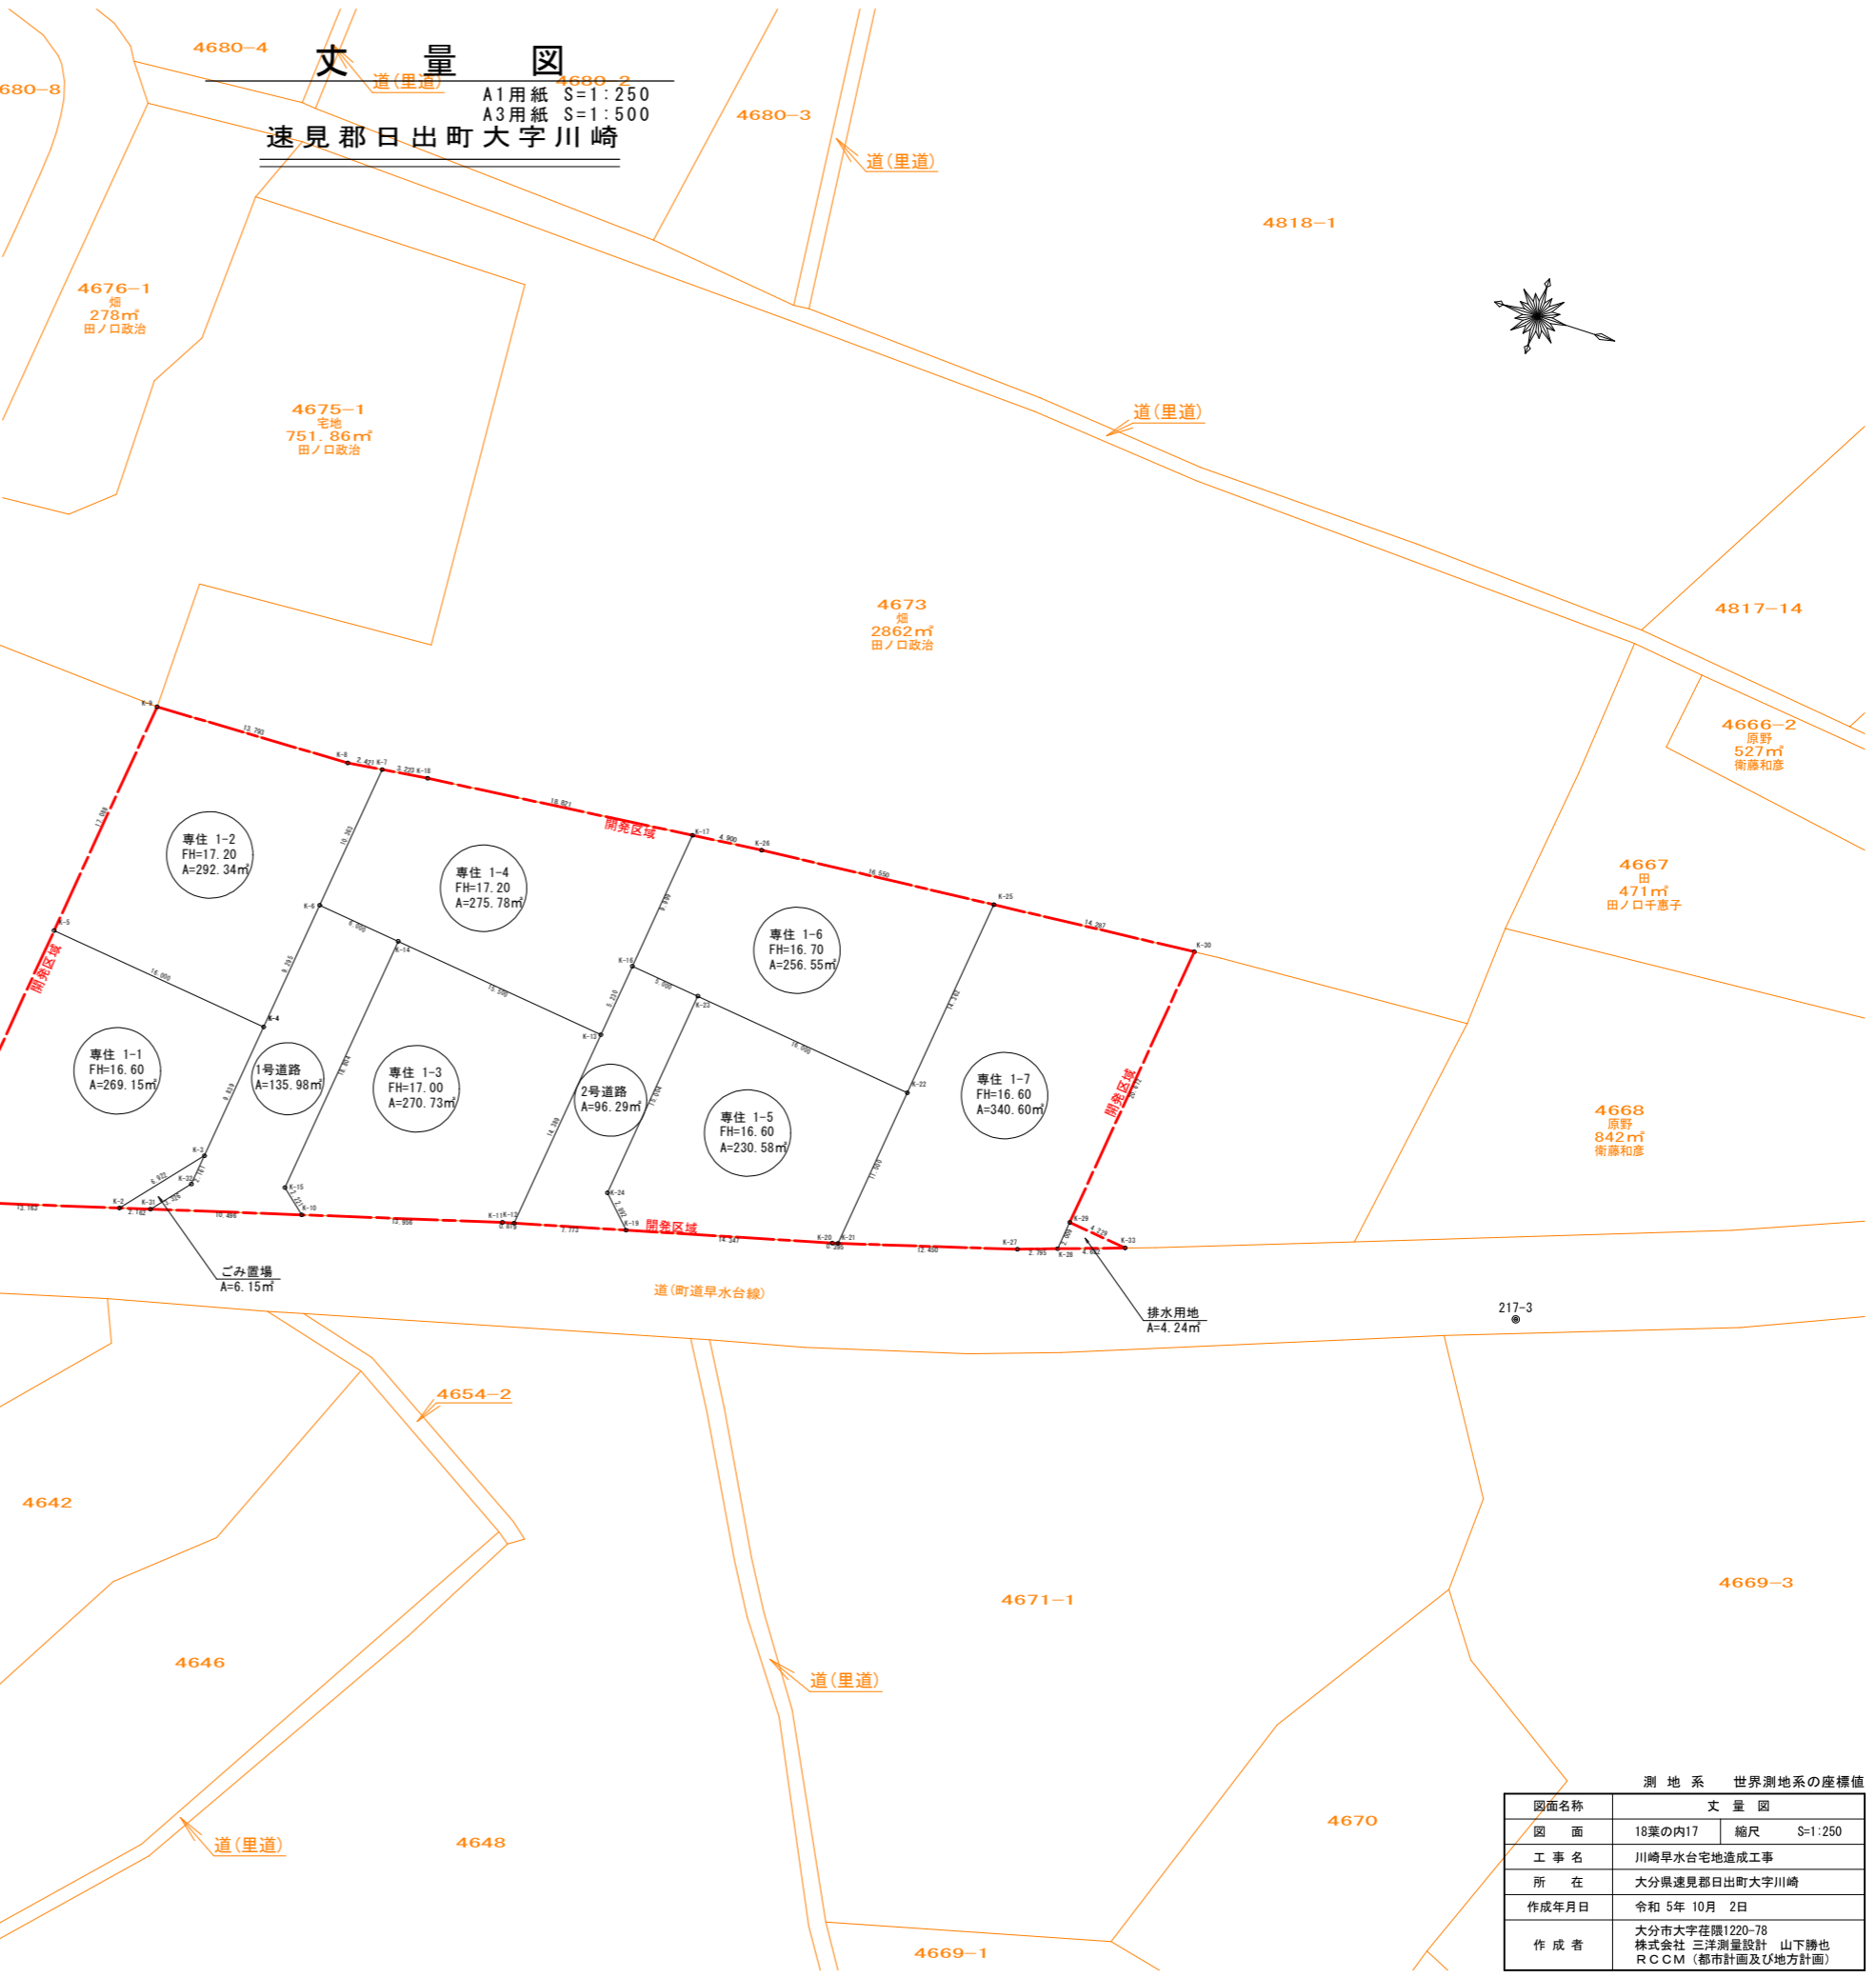

文 量 図
速見郡日出町大字川崎

A1用紙 S=1:250
A3用紙 S=1:500



測 地 系 世界測地系の座標値	
図面名称	文 量 図
面	18葉の内17 縮尺 S=1:250
工 事 名	川崎早水台宅地造成工事
所 在	大分県速見郡日出町大字川崎
作成年月日	令和 5年 10月 2日
作 成 者	大分市大字荏原1220-78 株式会社 三洋測量設計 山下勝也 R C C M (都市計画及び地方計画)